


Raumaufteilung und Preisgestaltung 2.OG - Stand 01.07.2018

Raumnummer	m2	Fläche	Pauschale exkl. MsSt.	Pauschale inkl. MsSt.
OG.36	84,91	Schreibtisch (14 Stk.)	225,00 €	270,00 €
OG.37	41,61	Schreibtisch (9 Stk.)	225,00 €	270,00 €
OG.22	10,18	Büro	280,00 €	336,00 €
OG.26	10,09	Büro	280,00 €	336,00 €
OG.66	10,70	Büro	280,00 €	336,00 €
OG.23	10,75	Büro	375,00 €	450,00 €
OG.39	15,64	Büro	375,00 €	450,00 €
OG.40	15,76	Büro	375,00 €	450,00 €
OG.41	15,89	Büro	375,00 €	450,00 €
OG.42	15,45	Büro	375,00 €	450,00 €
OG.58	8,77	Büro	375,00 €	450,00 €
OG.59	8,34	Büro	375,00 €	450,00 €
OG.60	7,87	Büro	375,00 €	450,00 €
OG.61	9,31	Büro	375,00 €	450,00 €
OG.67	8,96	Büro	375,00 €	450,00 €
OG.68	8,19	Büro	375,00 €	450,00 €
OG.69	7,99	Büro	375,00 €	450,00 €
OG.70	9,31	Büro	375,00 €	450,00 €
OG.06	15,50	Büro	580,00 €	696,00 €
OG.07	13,83	Büro	580,00 €	696,00 €
OG.08	14,40	Büro	580,00 €	696,00 €
OG.09	12,81	Büro	580,00 €	696,00 €
OG.10	14,35	Büro	580,00 €	696,00 €
OG.11	12,86	Büro	580,00 €	696,00 €
OG.12	12,67	Büro	580,00 €	696,00 €
OG.13	14,52	Büro	580,00 €	696,00 €
OG.14	13,55	Büro	580,00 €	696,00 €
OG.16	13,55	Büro	580,00 €	696,00 €
OG.17	13,55	Büro	580,00 €	696,00 €
OG.18	13,55	Büro	580,00 €	696,00 €
OG.19	13,55	Büro	580,00 €	696,00 €
OG.20	13,55	Büro	580,00 €	696,00 €
OG.21	11,42	Büro	580,00 €	696,00 €
OG.27	11,41	Büro	580,00 €	696,00 €
OG.28	13,55	Büro	580,00 €	696,00 €
OG.29	13,55	Büro	580,00 €	696,00 €
OG.30	13,55	Büro	580,00 €	696,00 €
OG.31	13,55	Büro	580,00 €	696,00 €
OG.32	13,55	Büro	580,00 €	696,00 €
OG.62	12,89	Büro	580,00 €	696,00 €
OG.64	12,32	Büro	580,00 €	696,00 €
OG.01	20,01	Büro	680,00 €	816,00 €
OG.02	16,47	Büro	680,00 €	816,00 €
OG.03	21,03	Büro	680,00 €	816,00 €
OG.04	18,93	Büro	680,00 €	816,00 €
OG.05	18,76	Büro	680,00 €	816,00 €
OG.15	18,00	Büro	680,00 €	816,00 €
OG.25	20,45	Büro	680,00 €	816,00 €
OG.63	17,00	Büro	680,00 €	816,00 €
OG.65	17,57	Büro	680,00 €	816,00 €
OG.33	28,35	Büro	1.210,00 €	1.452,00 €
OG.34	27,77	Büro	1.210,00 €	1.452,00 €

GRUNDRISS

MAßSTAB 1:100 (A2+)

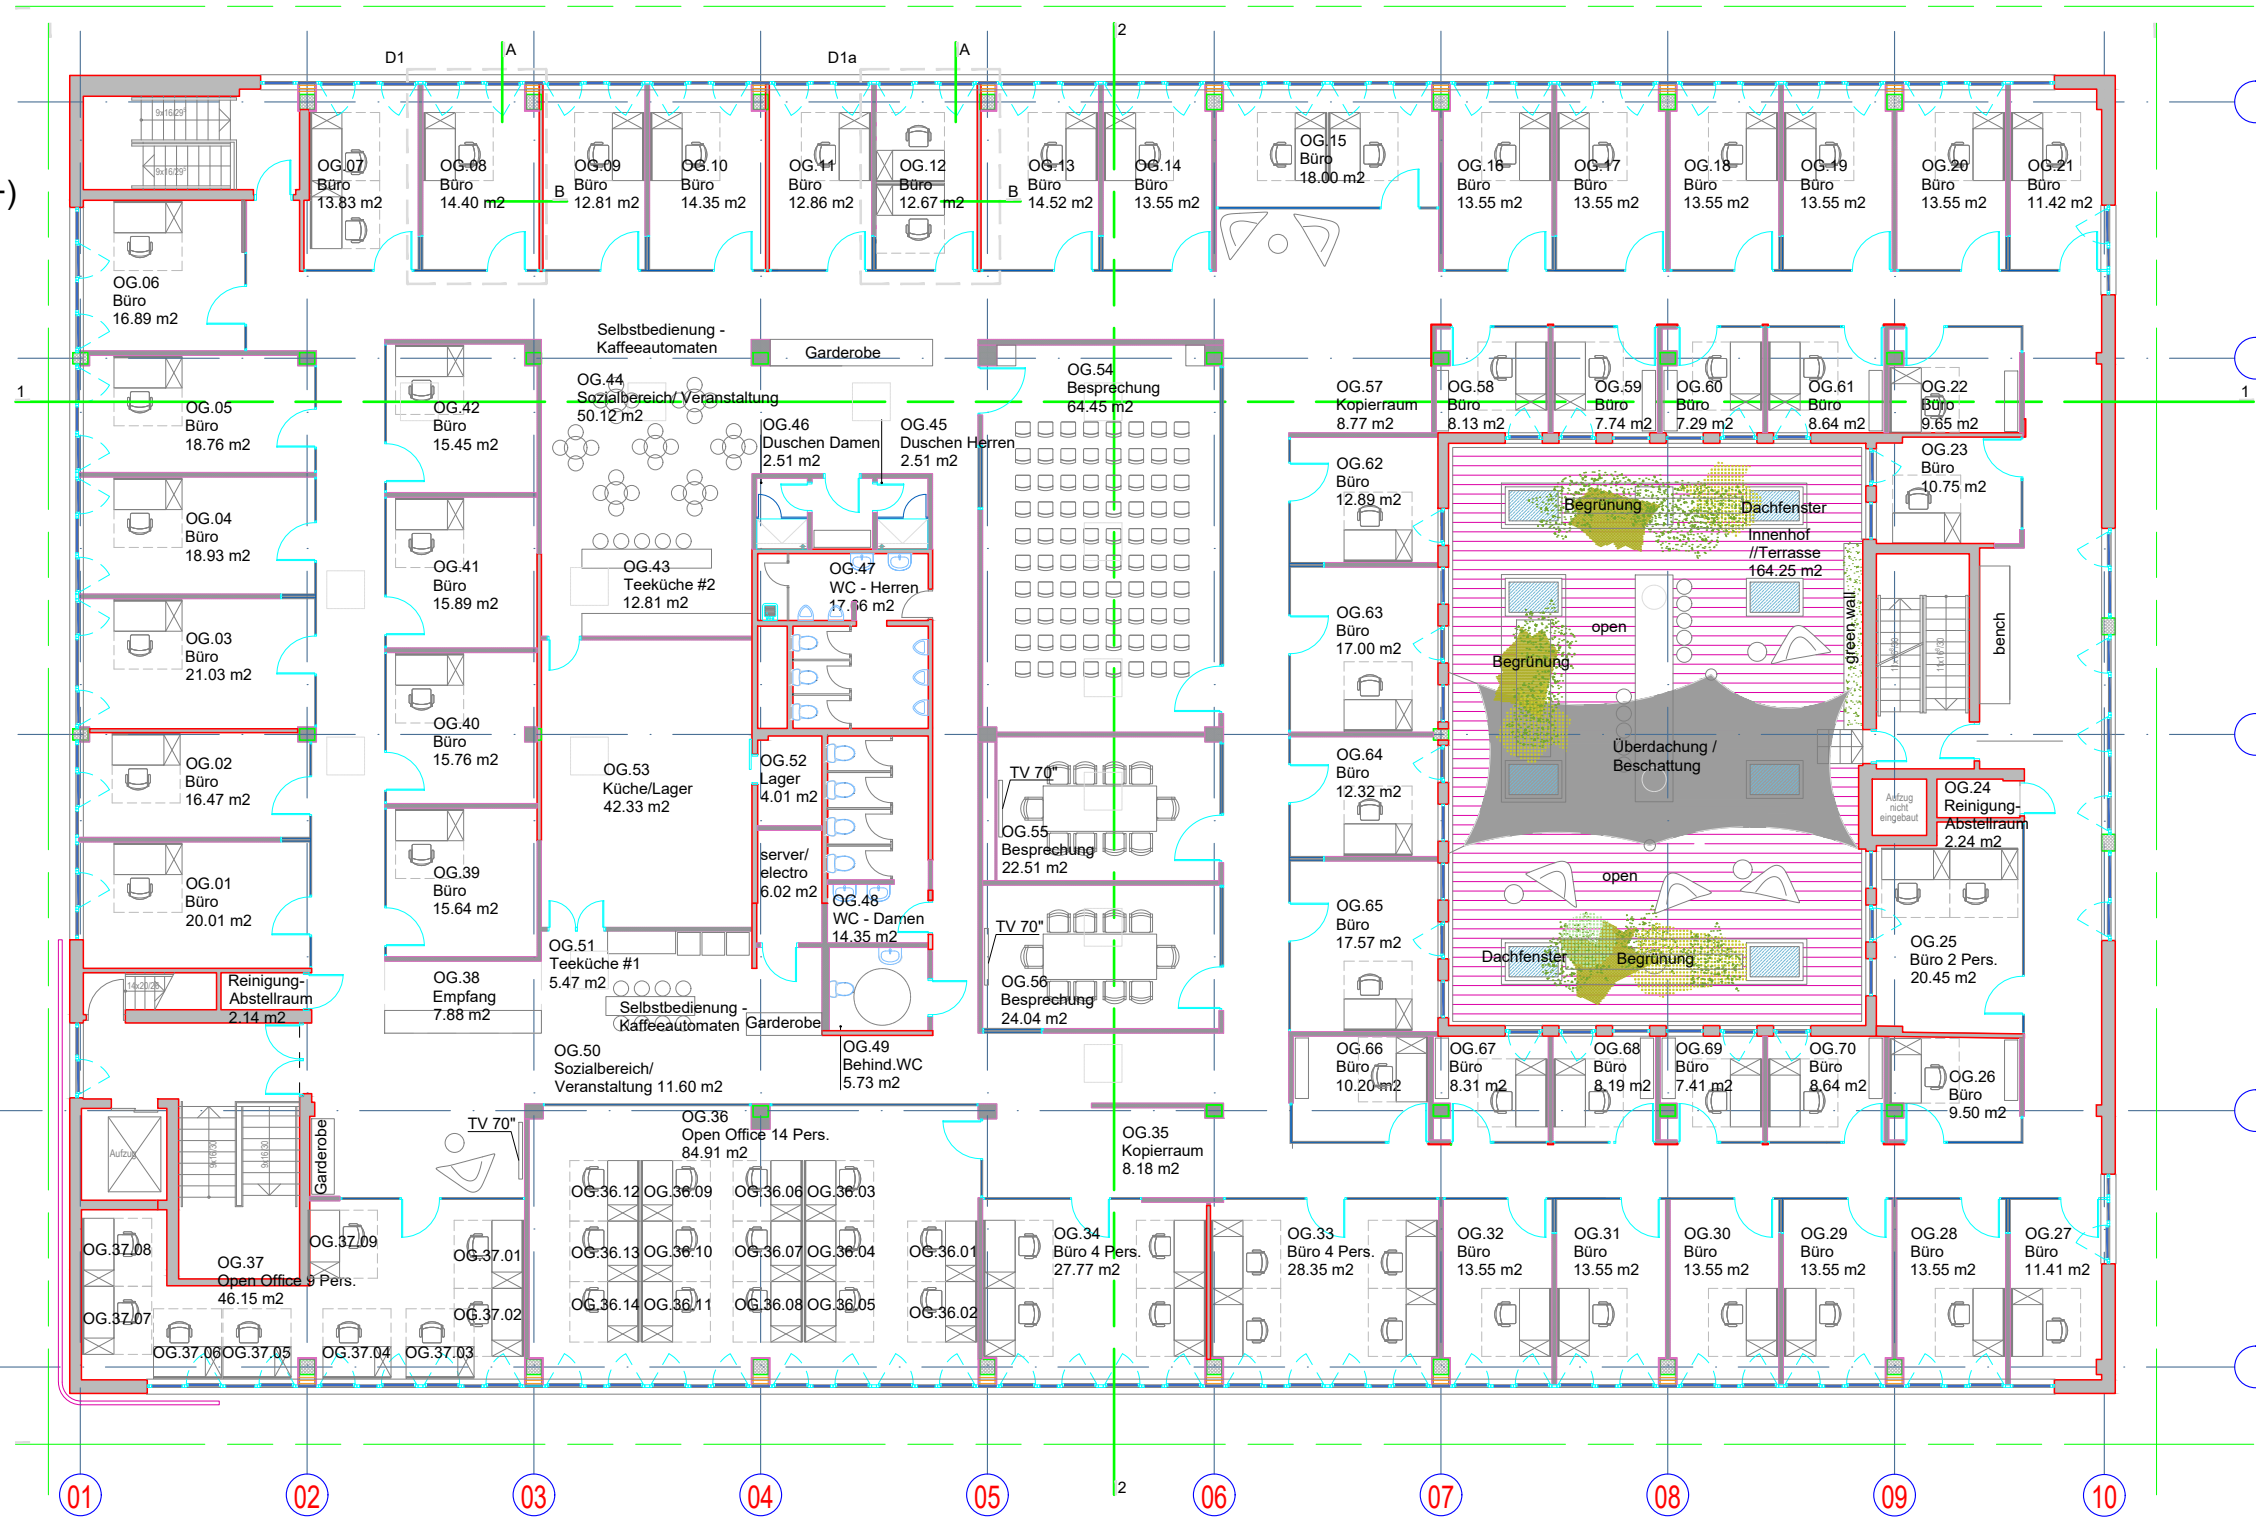

K
L
M
N
O

Beilage A

